




# SELMA HIGHWAY CONSTRUCTION


## Interstate 10 Widening: Earley Road to Junction I-8 (Segment B)



### EXISTING CONDITION

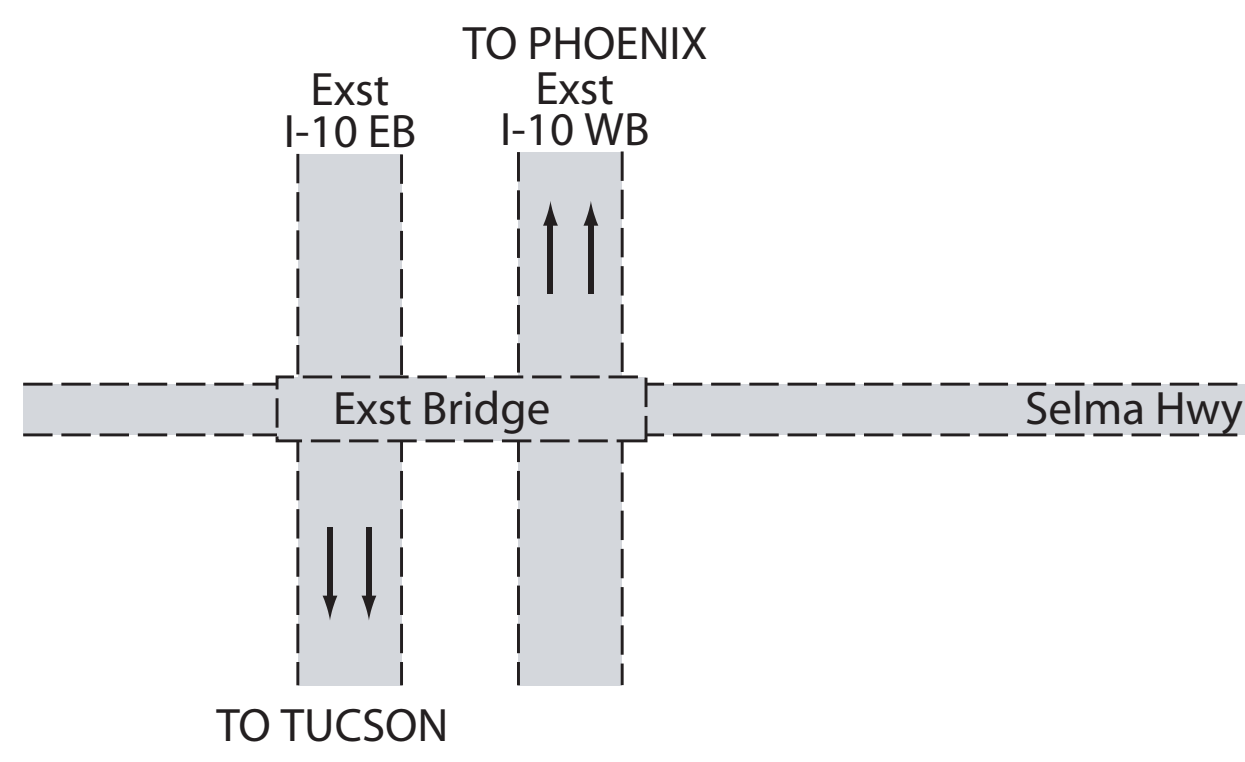


### PHASE 1

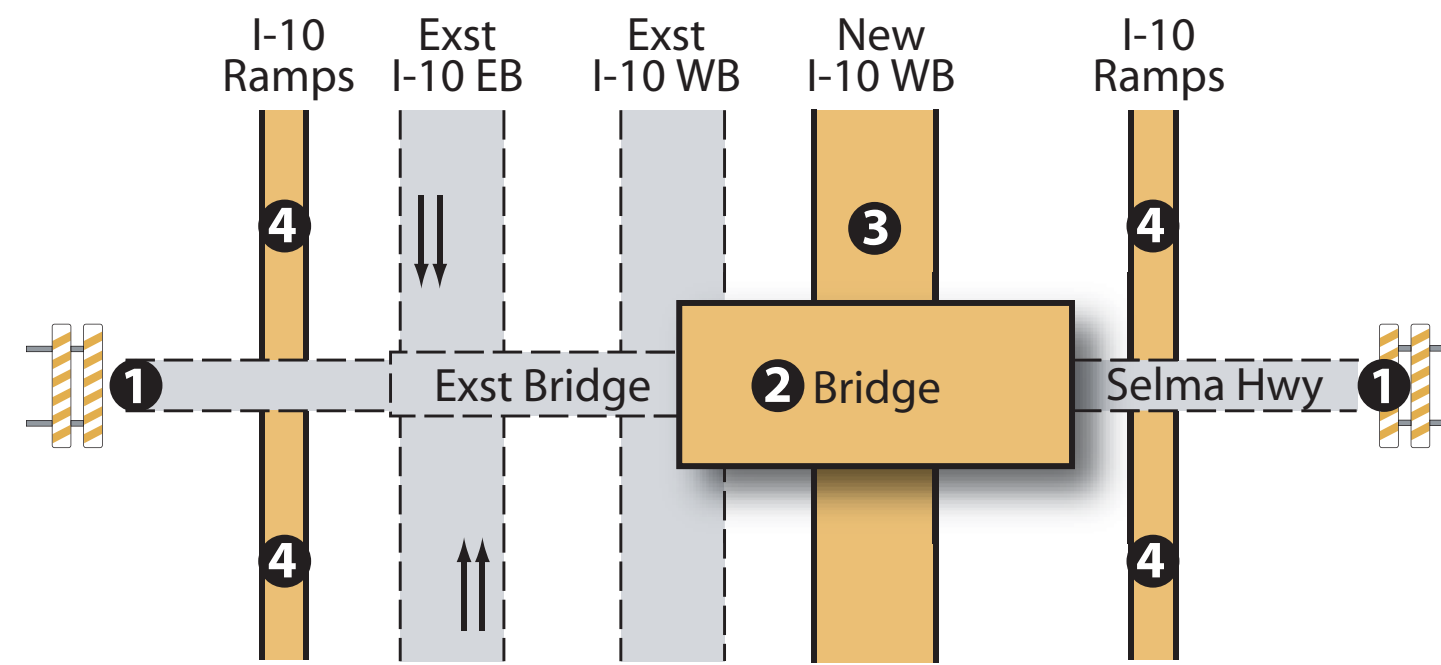

#### Construct East Selma Bridge

- 1 Detour Selma Traffic
- 2 Demolish East Span of Existing Selma Bridge
- 3 Construct New WB I-10
- 4 Construct I-10 Ramps at Selma


### PHASE 2

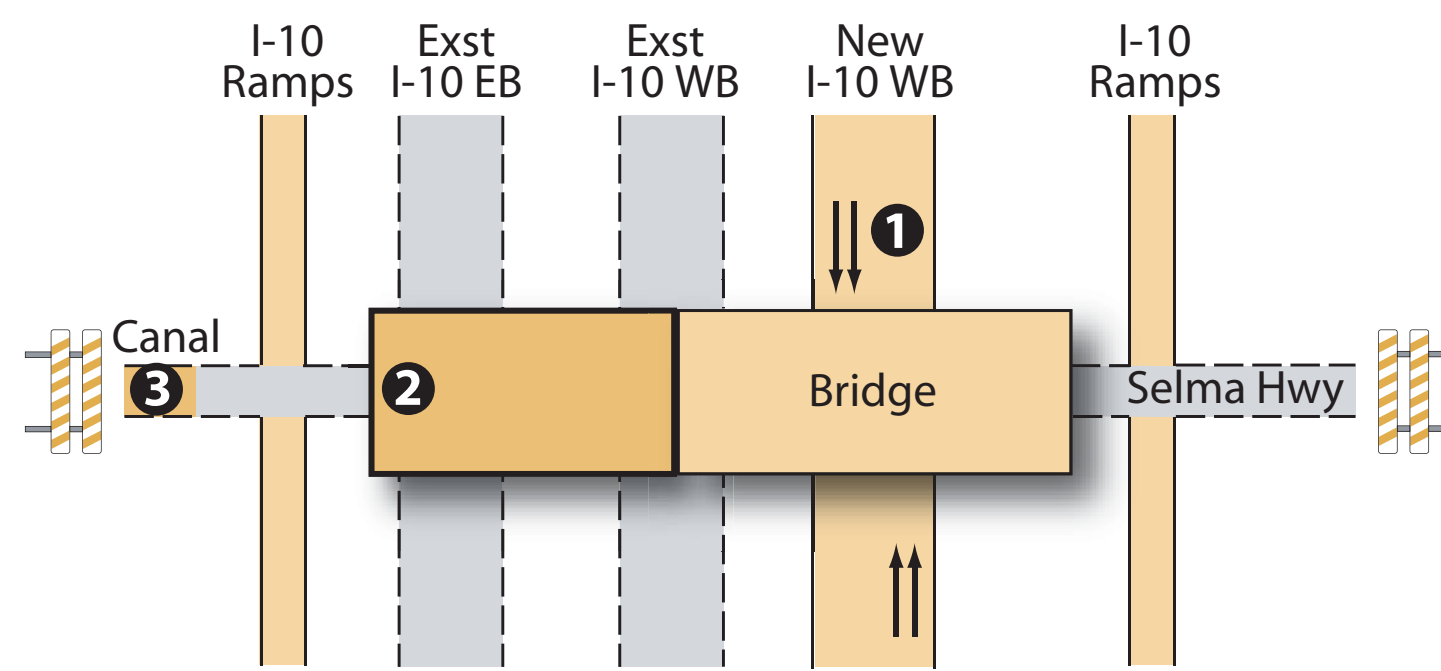

#### Construct West Selma Bridge

- 1 Shift EB & WB I-10 to New WB I-10
- 2 Demolish West Span of Existing Selma Bridge
- 3 Demolish Canal Bridge


### PHASE 3

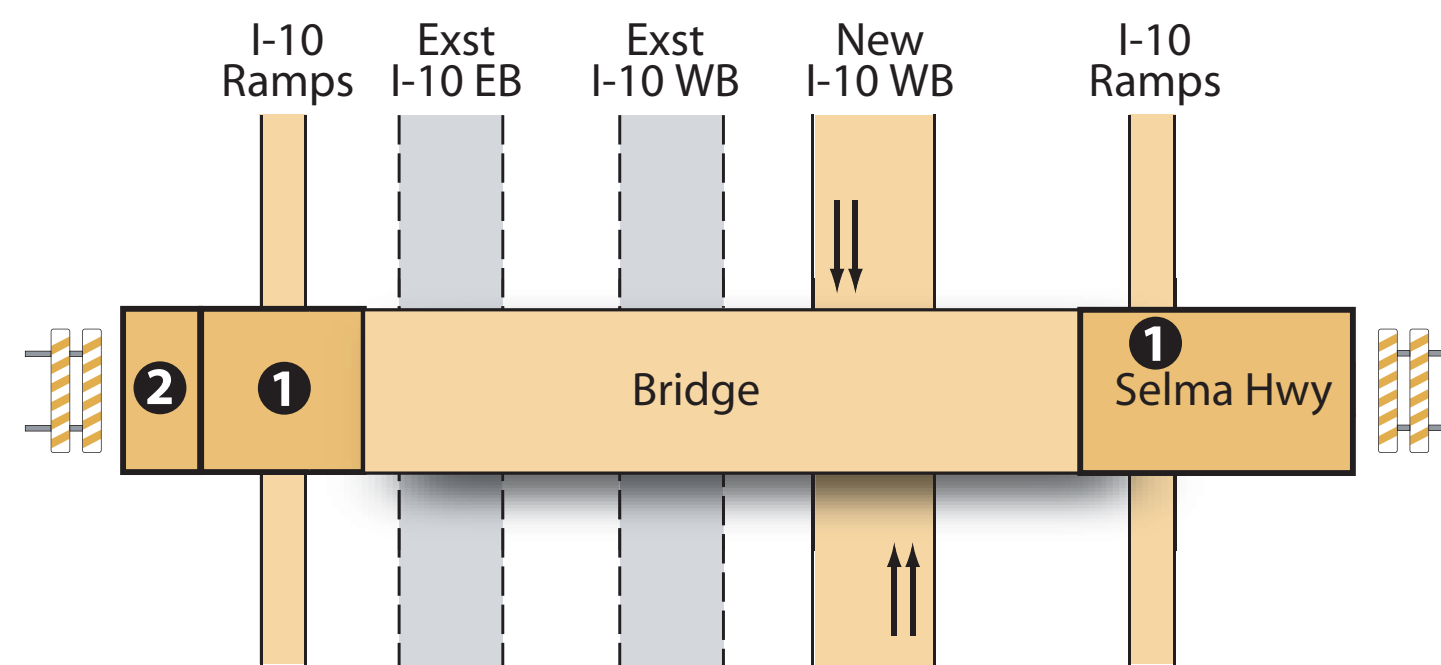

#### Construct Selma Bridge Approaches



- 1 Construct Selma Bridge Approaches
- 2 Construct Canal Bridge

### PHASE 4

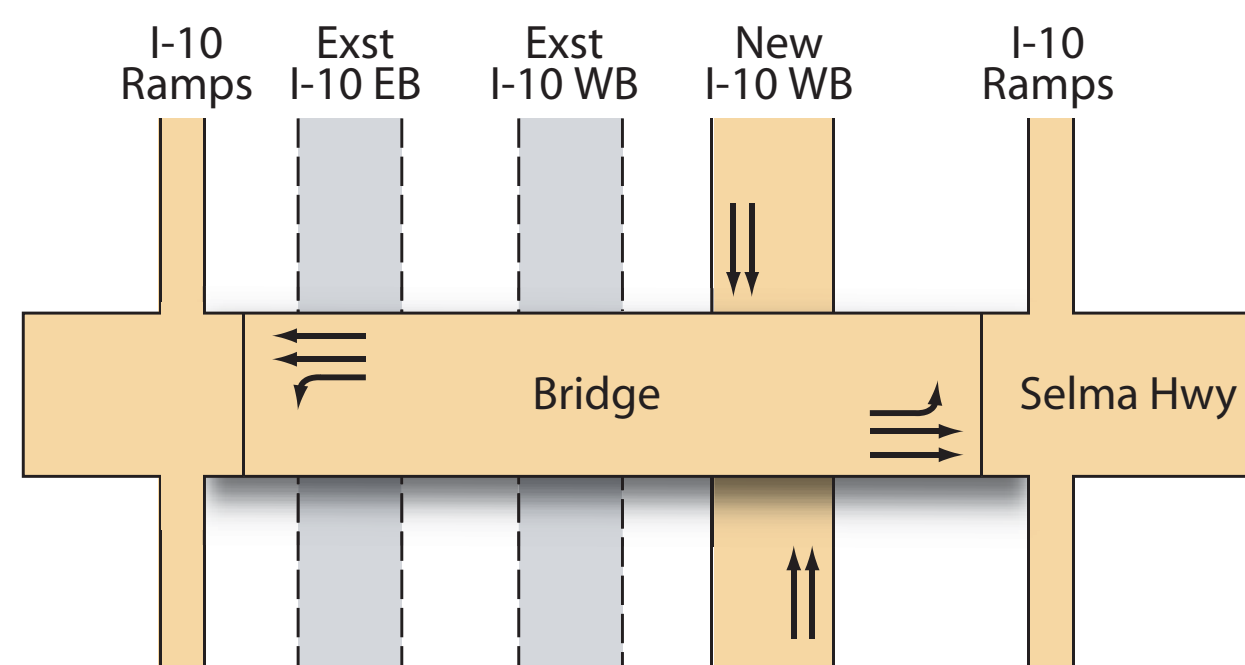

#### Open Selma Bridge to Traffic

### ULTIMATE CONDITION

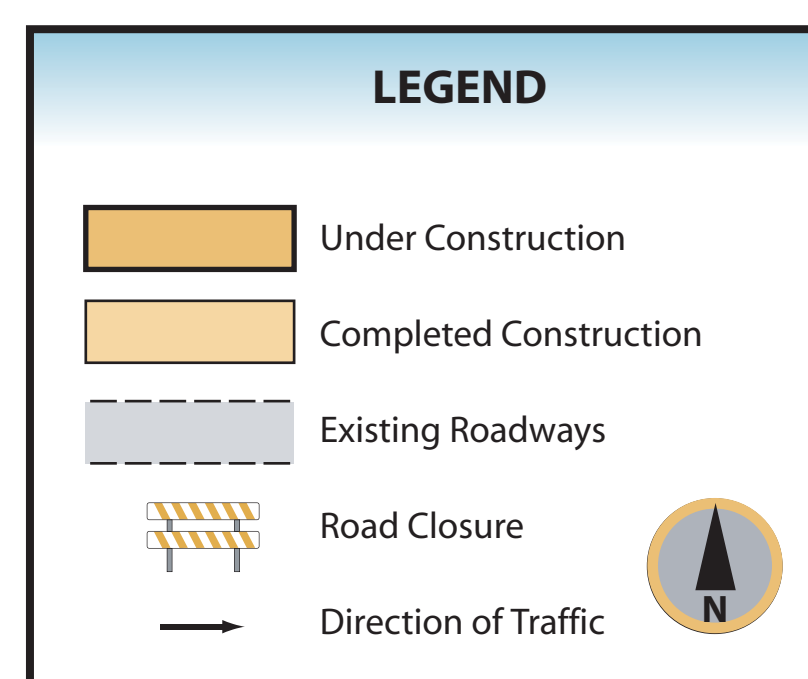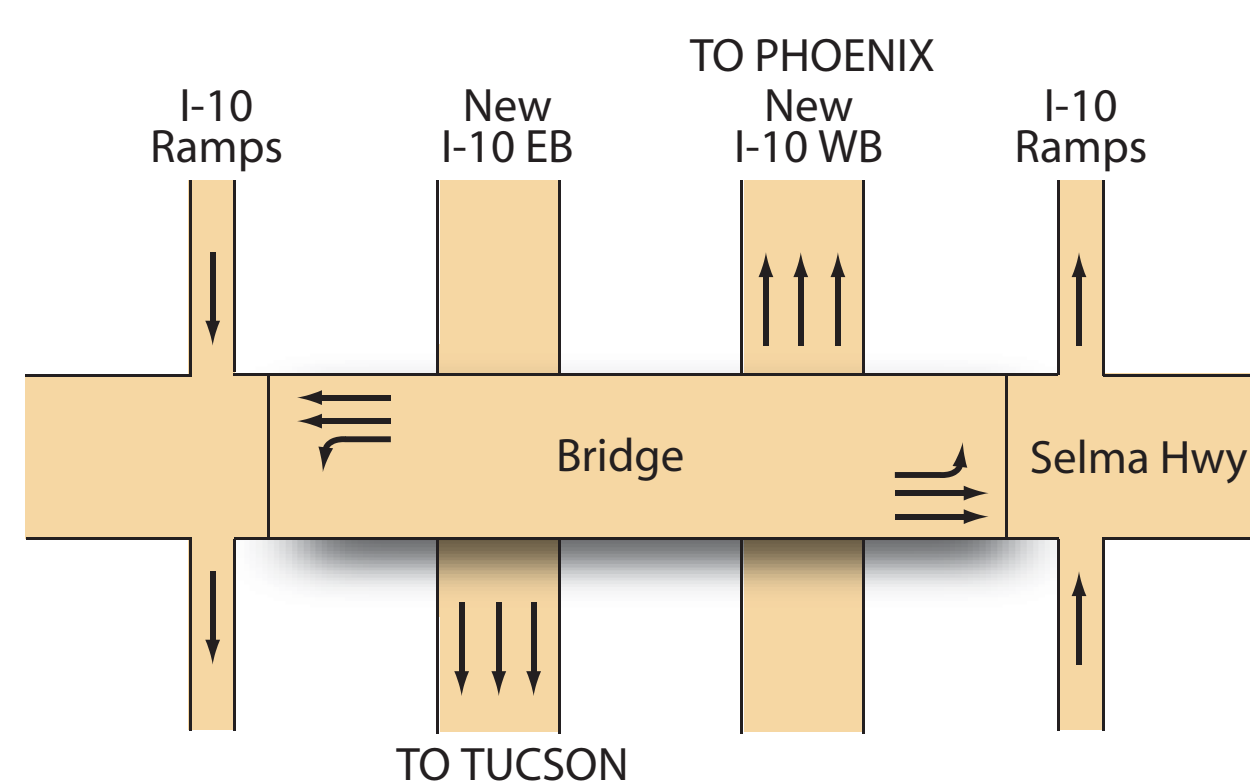

November 18, 2010